



HOMELAND TOWERS, LLC
9 HARMONY STREET
2nd FLOOR
DANBURY, CT 06810
(203) 297-6345



ALL-POINTS
TECHNOLOGY CORPORATION

567 VAUXHALL STREET EXTENSION - SUITE 311
WATERFORD, CT 06385 PH: (860)-663-1697
WWW.ALLPOINTSTECH.COM FAX: (860)-663-0935

CONCEPT PLANS		
NO	DATE	REVISION
0	10/20/22	FOR REVIEW: RCB
1	11/07/22	CLIENT REVISIONS: RCB
2	03/09/23	CLIENT REVISIONS: RCB
3	03/15/23	CLIENT REVISIONS: RCB
4	03/17/23	CLIENT REVISIONS: RCB
5		
6		
7		
8		

DESIGN PROFESSIONALS OF RECORD

PROF: ROBERT C. BURNS P.E.
COMP: ALL-POINTS TECHNOLOGY CORPORATION, P.C.
ADD: 567 VAUXHAUL STREET
EXTENSION - SUITE 311
WATERFORD, CT 06385

DEVELOPER: HOMELAND TOWERS, LLC
ADDRESS: 9 HARMONY STREET
2ND FLOOR
DANBURY, CT 06810


HOMELAND TOWERS NEW CANAAN WEST		
SITE ADDRESS:	769 PONUS RIDGE ROAD NEW CANAAN, CT 06840	
APT FILING NUMBER:	CT283440	
DATE:	10/20/22	DRAWN BY: ESR
		CHECKED BY: RCB

SHEET TITLE:

CONCEPT PLAN

SHEET NUMBER:



SP-1

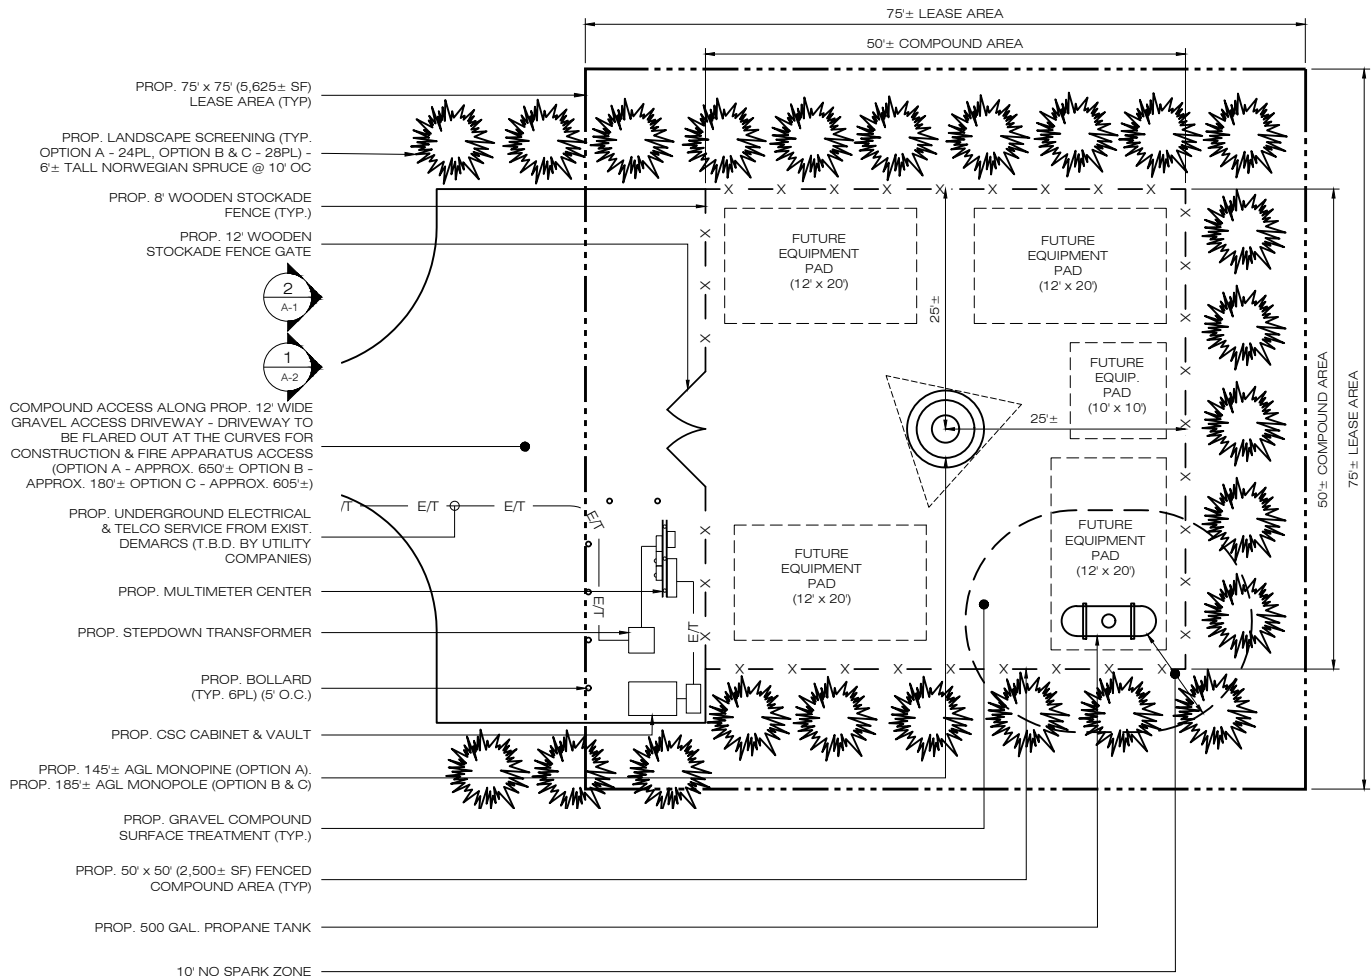

1
A-1

COMPOUND PLAN


SCALE: 1" = 10'-0"

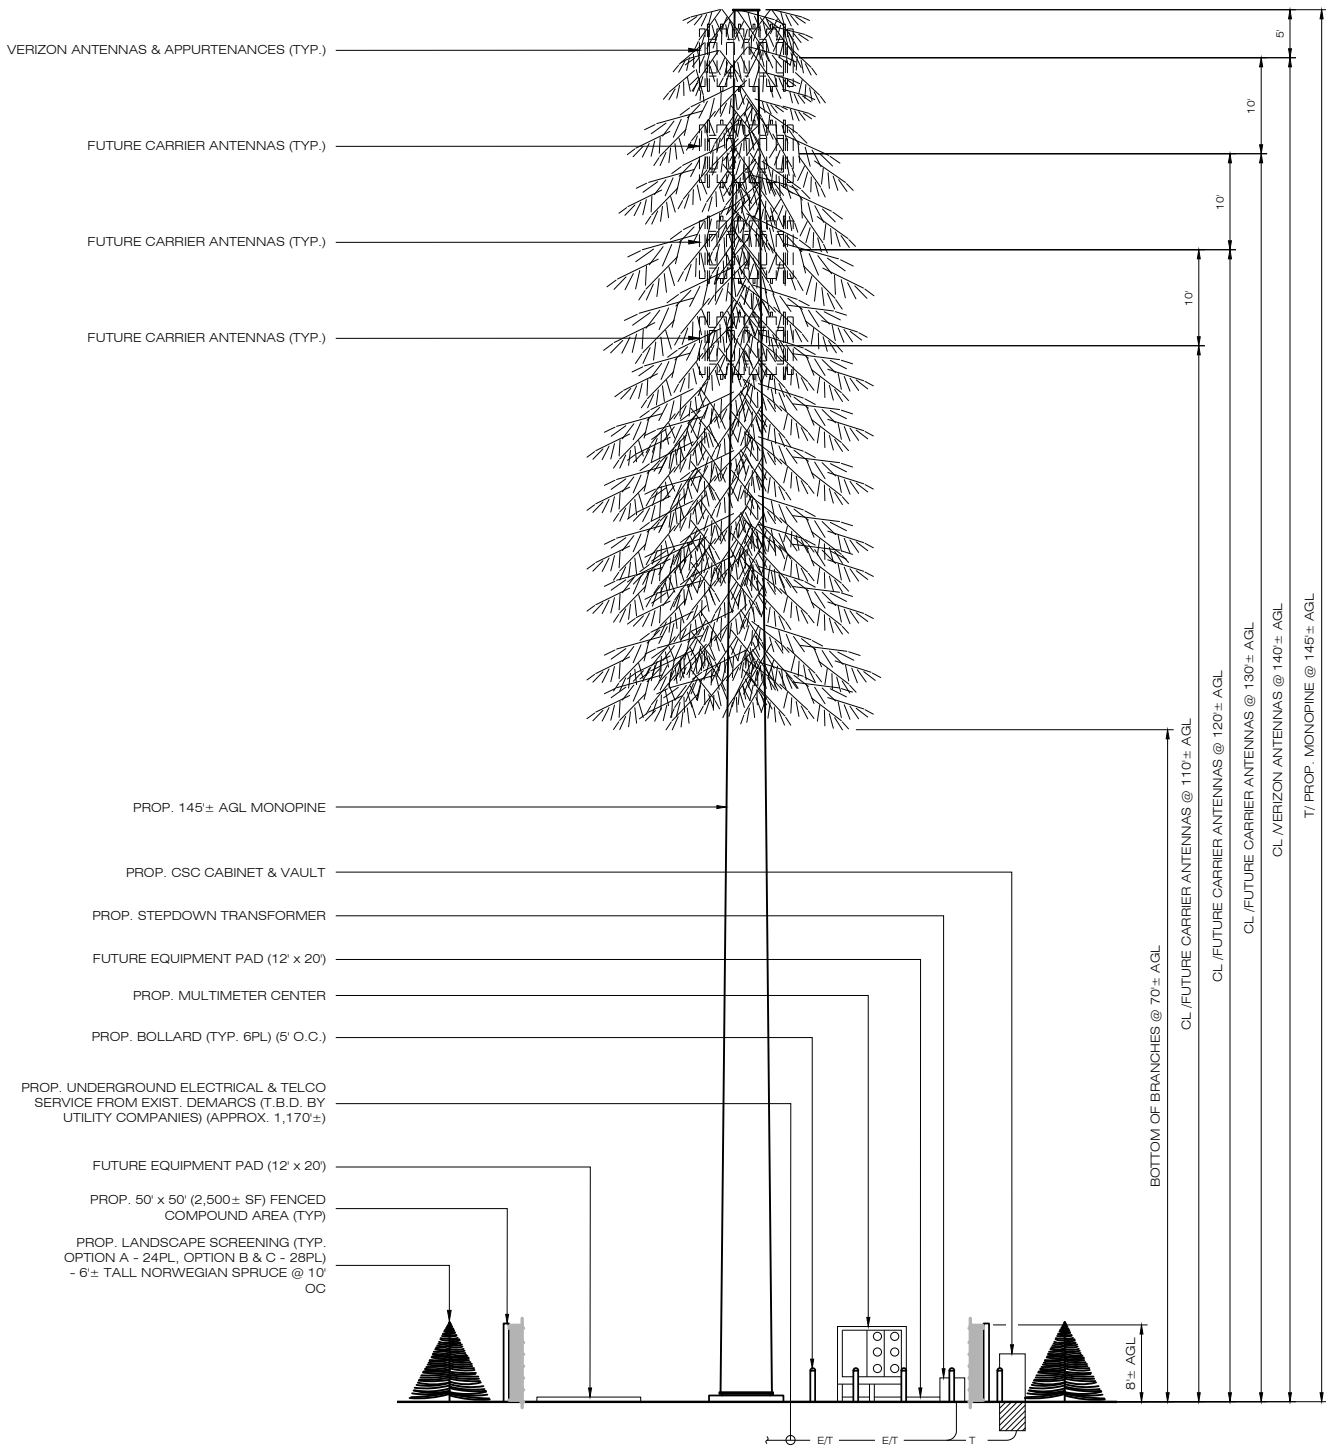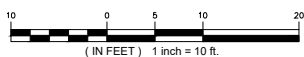

2
A-1

OPTION A - WESTERN ELEVATION

SCALE: 1" = 10'-0"

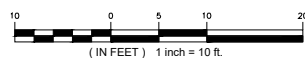

H

HOMELAND TOWERS, LLC
9 HARMONY STREET
2nd FLOOR
DANBURY, CT 06810
(203) 297-6345

ALL-POINTS
TECHNOLOGY CORPORATION

567 VAUXHALL STREET EXTENSION - SUITE 311
WATERFORD, CT 06385 PH: (860)-663-1697
WWW.ALLPOINTSTECH.COM FAX: (860)-663-0935

CONCEPT PLANS		
NO	DATE	REVISION
0	10/20/22	FOR REVIEW: RCB
1	11/07/22	CLIENT REVISIONS: RCB
2	03/09/23	CLIENT REVISIONS: RCB
3	03/15/23	CLIENT REVISIONS: RCB
4	03/17/23	CLIENT REVISIONS: RCB
5		
6		
7		
8		

DESIGN PROFESSIONALS OF RECORD

PROF: ROBERT C. BURNS P.E.
COMP: ALL-POINTS TECHNOLOGY CORPORATION, P.C.
ADD: 567 VAUXHAUL STREET
EXTENSION - SUITE311
WATERFORD, CT 06385

DEVELOPER: HOMELAND TOWERS, LLC
ADDRESS: 9 HARMONY STREET
2ND FLOOR
DANBURY, CT 06810

**HOMELAND TOWERS
NEW CANAAN WEST**

SITE 769 PONUS RIDGE ROAD
ADDRESS: NEW CANAAN, CT 06840

APT FILING NUMBER: CT283440


DATE: 10/20/22 DRAWN BY: ESR
CHECKED BY: RCB

SHEET TITLE:


**COMPOUND PLAN &
TOWER ELEVATION**

SHEET NUMBER:

A-1

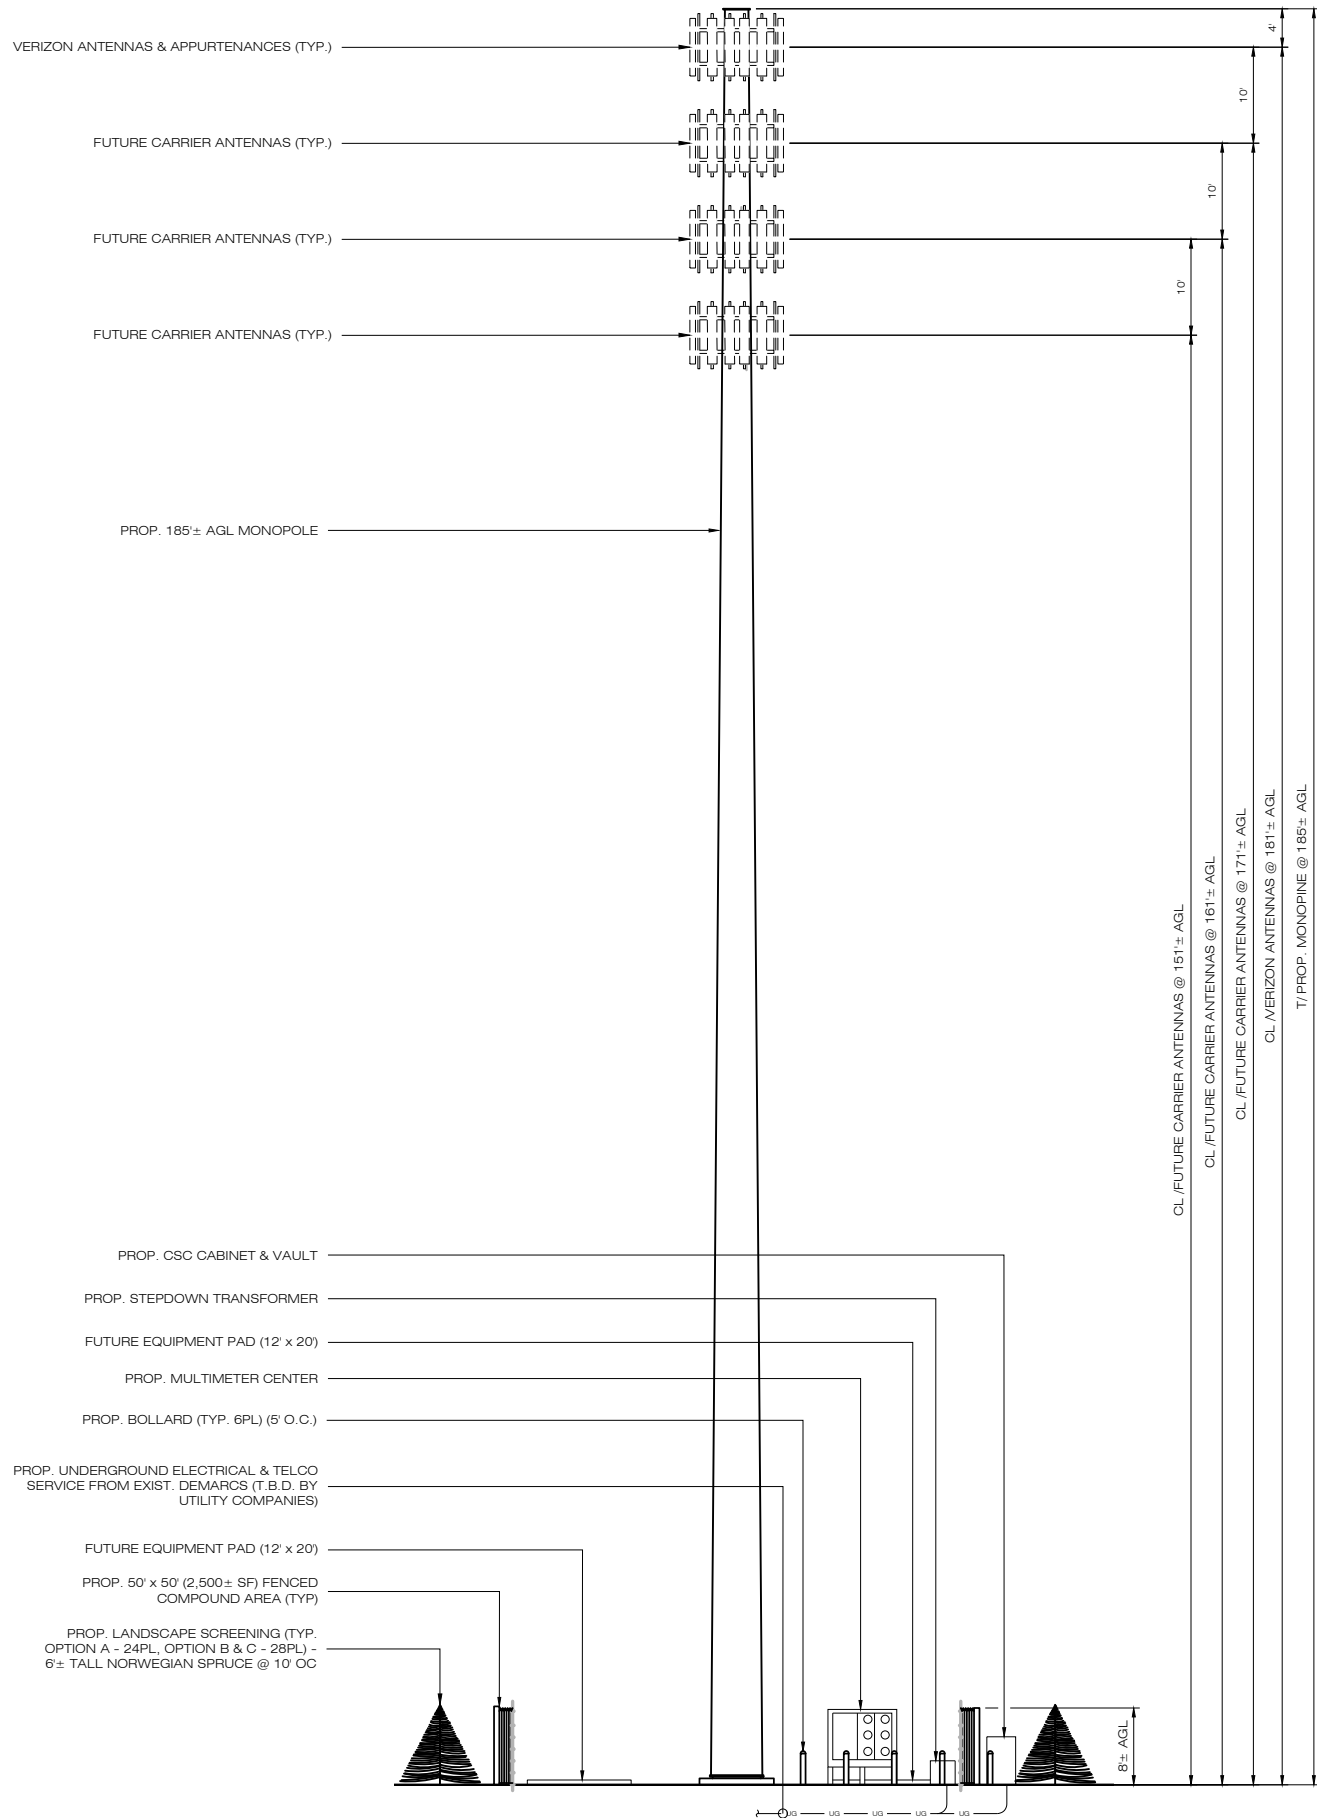

1
A-2 **OPTION B - NORTHERN ELEVATION**
SCALE : 1" = 10'-0"

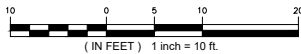

HOMELAND TOWERS, LLC
9 HARMONY STREET
2nd FLOOR
DANBURY, CT 06810
(203) 297-6345



ALL-POINTS
TECHNOLOGY CORPORATION

567 VAUXHALL STREET EXTENSION - SUITE 311
WATERFORD, CT 06385 PH: (860)-663-1697
WWW.ALLPOINTSTECH.COM FAX: (860)-663-0935

CONCEPT PLANS

NO	DATE	REVISION
0	10/20/22	FOR REVIEW: RCB
1	11/07/22	CLIENT REVISIONS: RCB
2	03/09/23	CLIENT REVISIONS: RCB
3	03/15/23	CLIENT REVISIONS: RCB
4	03/17/23	CLIENT REVISIONS: RCB
5		
6		
7		
8		

DESIGN PROFESSIONALS OF RECORD

PROF: ROBERT C. BURNS P.E.
COMP: ALL-POINTS TECHNOLOGY
CORPORATION, P.C.
ADD: 567 VAUXHAUL STREET
EXTENSION - SUITE311
WATERFORD, CT 06385

DEVELOPER: HOMELAND TOWERS, LLC
ADDRESS: 9 HARMONY STREET
2ND FLOOR
DANBURY, CT 06810

HOMELAND TOWERS NEW CANAAN WEST

SITE 769 PONUS RIDGE ROAD
ADDRESS: NEW CANAAN, CT 06840

APT FILING NUMBER: CT283440

DATE: 10/20/22 DRAWN BY: ESR

CHECKED BY: RCB

SHEET TITLE:

ALTERNATE
ELEVATION

SHEET NUMBER:

A-2

